


- NOTES:
1. VERIFY ALL DIMENSIONS PRIOR TO CONSTRUCTION.
  2. DO NOT SCALE DRAWINGS.
  3. REPORT ALL DISCOVERIES OF ERRORS, OMISSIONS, OR DISCREPANCIES TO THE ARCHITECT OR DESIGN ENGINEER AS APPLICABLE.
  4. USE ONLY LATEST REVISED DRAWINGS OR THOSE THAT ARE MARKED "ISSUED FOR CONSTRUCTION".
  5. THE DRAWINGS ARE THE PROPERTY OF THE ARCHITECT AND/OR ENGINEER AND MUST BE RETURNED ON COMPLETION OF THE PROJECT. ANY UNAUTHORIZED USE IS PROHIBITED.
  6. AREA CALCULATIONS ARE APPROXIMATE.

ISSUE / REVISION DESIGNATION  
LETTER (A) = ISSUE, No. (1) = REVISION

No.	Date	Issued For / Revisions
A	OCT 8 2014	SUBMISSION TO NEUMARKET
B	DEC 18 2014	RESUBMISSION TO NEUMARKET
C	MAR 30/15	RESUBMISSION 2 TO NEUMARKET

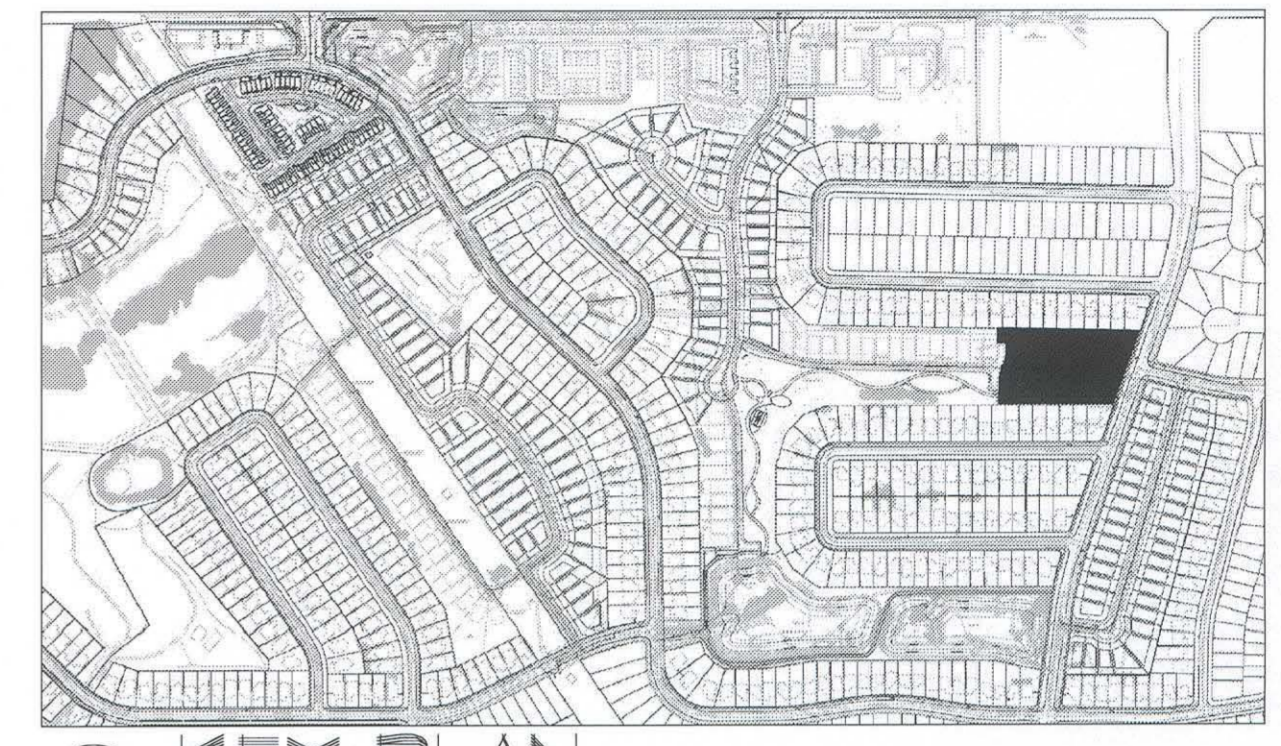

3  
SUL.2 SCALE: N.T.S.

NOTES:

PLANTABLE AREA  
BLOCK 169 4500m<sup>2</sup>

- SEED ALL AREAS WITHIN STORMWATER MGMT. POND IN ACCORDANCE WITH DETAIL 5/SUL.5.  
- PLANT PODS WITHIN NWL ARE GENERAL IN SIZE AND LOCATION. LOCATIONS TO BE DETERMINED ON SITE WITH LANDSCAPE ARCHITECT.


KEY	QTY.	BOTANICAL NAME	COMMON NAME	Size	CONDITION/SPACING
<b>ZONES 4-5</b>					
<b>TREES</b>					
PT	1	Populus Tremuloides	Trembling Aspen	30mm Cal.	Potted
QM	5	Quercus Macrocarpa	Bur Oak	60mm Cal.	B4B
SN	8	Salix Nigra	Black Willow	50mm Cal.	B4B
TA	15	Tilia Americana	Basswood	30mm Cal.	Potted
<b>CONIFERS</b>					
LL	8	Larix Laricina	Tamarack	2.0m Ht.	Potted
LL2	8	Larix Laricina	Tamarack	12m Ht.	Potted
FG	4	Picea Glauca	White Spruce	2.0m Ht.	Potted
FS	14	Pinus Strobus	White Pine	2.0m Ht.	Potted
TO	20	Thuja Occidentalis	Eastern White Cedar	2.0m Ht.	Potted
<b>SHRUBS</b>					
AI	60	Alnus Incana	Speckled Alder	1m Ht.	Potted, 1m SPACING
CA	140	Cornus Alternifolia	Alternate Leaved Dogwood	12m Ht.	Potted, 1m SPACING
HV	150	Hanamelis Virginiana	Witch Hazel	0.5 - 12m Ht.	Potted, 1m SPACING
RI	40	Rhus Typhina	Sunac	0.5 - 12m Ht.	Potted, 1.5m SPACING
SB	110	Salix Bebbiana	Bebb's Willow	0.5 - 12m Ht.	Potted, 1m SPACING
SC	210	Sambucus Canadensis	Elderberry	0.5 - 12m Ht.	Potted, 1m SPACING
VD	120	Viburnum Dentatum	Arrowwood	0.5 - 12m Ht.	Potted, 1m SPACING
RO	60	Rubus Oloratus	Raspberry	0.5 - 12m Ht.	Potted, 1m SPACING
RP	30	Rosa Palustris	Native Rose	0.5 - 12m Ht.	Potted, 1m SPACING
<b>ZONES 2-3</b>					
<b>EMERGENT</b>					
ALL PLANTS 10cm Pot 0.8 - 10m O.C.					
<b>PLANTING POD</b>					
P1	20	Alliema Plantago-Aquatica	Common Water Plantain		
	20	Andropogon Gerardi	Canada Bluestem		
	20	Carex Crinita	Fringed Sedge		
P2	20	Carex Crinita	Fringed Sedge		
	20	Sagittaria Latifolia	Arrowhead		
	10	Scirpus Sp.	Bulrush		
P3	20	Alliema Plantago-Aquatica	Common Water Plantain		
	20	Carex Crinita	Fringed Sedge		
P4	20	Andropogon Gerardi	Canada Bluestem		
	20	Sagittaria Latifolia	Arrowhead		
	10	Scirpus Sp.	Bulrush		
P5	20	Carex Crinita	Fringed Sedge		
	20	Sagittaria Latifolia	Arrowhead		
	10	Scirpus Sp.	Bulrush		
P6	20	Alliema Plantago-Aquatica	Common Water Plantain		
	20	Andropogon Gerardi	Canada Bluestem		
	20	Carex Crinita	Fringed Sedge		
310 TOTAL					
<b>ZONES 1-2</b>					
<b>SUBEMERGENT</b>					
ALL PLANTS 10cm Pot 0.8 - 10m O.C.					
FS1	15	Myriophyllum Sibiricum	Northern Water Milfoil		
	15	Potamogeton Pectinatus	Slender Pondweed		
	15	Vallisneria Americana	Tape Grass		
FS2	15	Ceratophyllum Demersum	Coontail		
	15	Myriophyllum Sibiricum	Northern Water Milfoil		
	15	Potamogeton Pectinatus	Slender Pondweed		
FS3	15	Elodea Canadensis	Waterweed		
	15	Potamogeton Pectinatus	Slender Pondweed		
	15	Vallisneria Americana	Tape Grass		
FS4	15	Ceratophyllum Demersum	Coontail		
	15	Elodea Canadensis	Waterweed		
	15	Myriophyllum Sibiricum	Northern Water Milfoil		
180 TOTAL					

2  
SUL.2 BLOCK 169 PLANT LIST SCALE: N.T.S.



1  
SUL.2 LANDSCAPE PLAN SCALE: 1:400

- LEGEND
- KEY TO PLANT LIST
  - QUANTITY
  - CONCRETE PAVING
  - ASPHALT PAVING
  - SOD
  - DECIDUOUS TREE
  - SHRUBS
  - CONIFEROUS TREE
  - TREE TO BE PROTECTED
  - TRANSPLANT TREE SPECIES & LOCATIONS TO BE CONFIRMED BY LANDSCAPE ARCHITECT ON SITE
  - NORMAL WATER LEVEL (NWL)
  - HIGH WATER LEVEL (HWL)
  - VEGETATED RIPRAP (SEE ENG. DUGS)
  - RIPRAP (SEE ENG. DUGS)

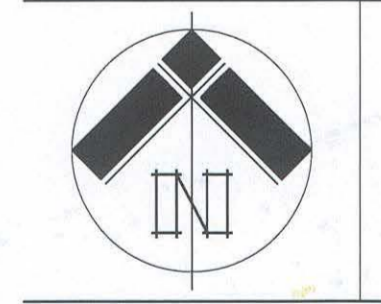

**York Urbanist**  
25 Main Street, Kleinburg, ON, L0J 1C0  
yorkurbanist@gmail.com www.yorkurbanist.com  
1-416-770-8862

Project: Estates of Glenway

Drawing: BLOCK 169 LANDSCAPE PLAN

Drawn By: AS	Job Captain: MI	Project No.:
Scale: AS SHOWN	1411	
Plot Date: MAR 20, 2015	Sheet No.:	
Current Issue: C	Current Revision:	SWL2