


Grading Plan Excerpt - Lot 44

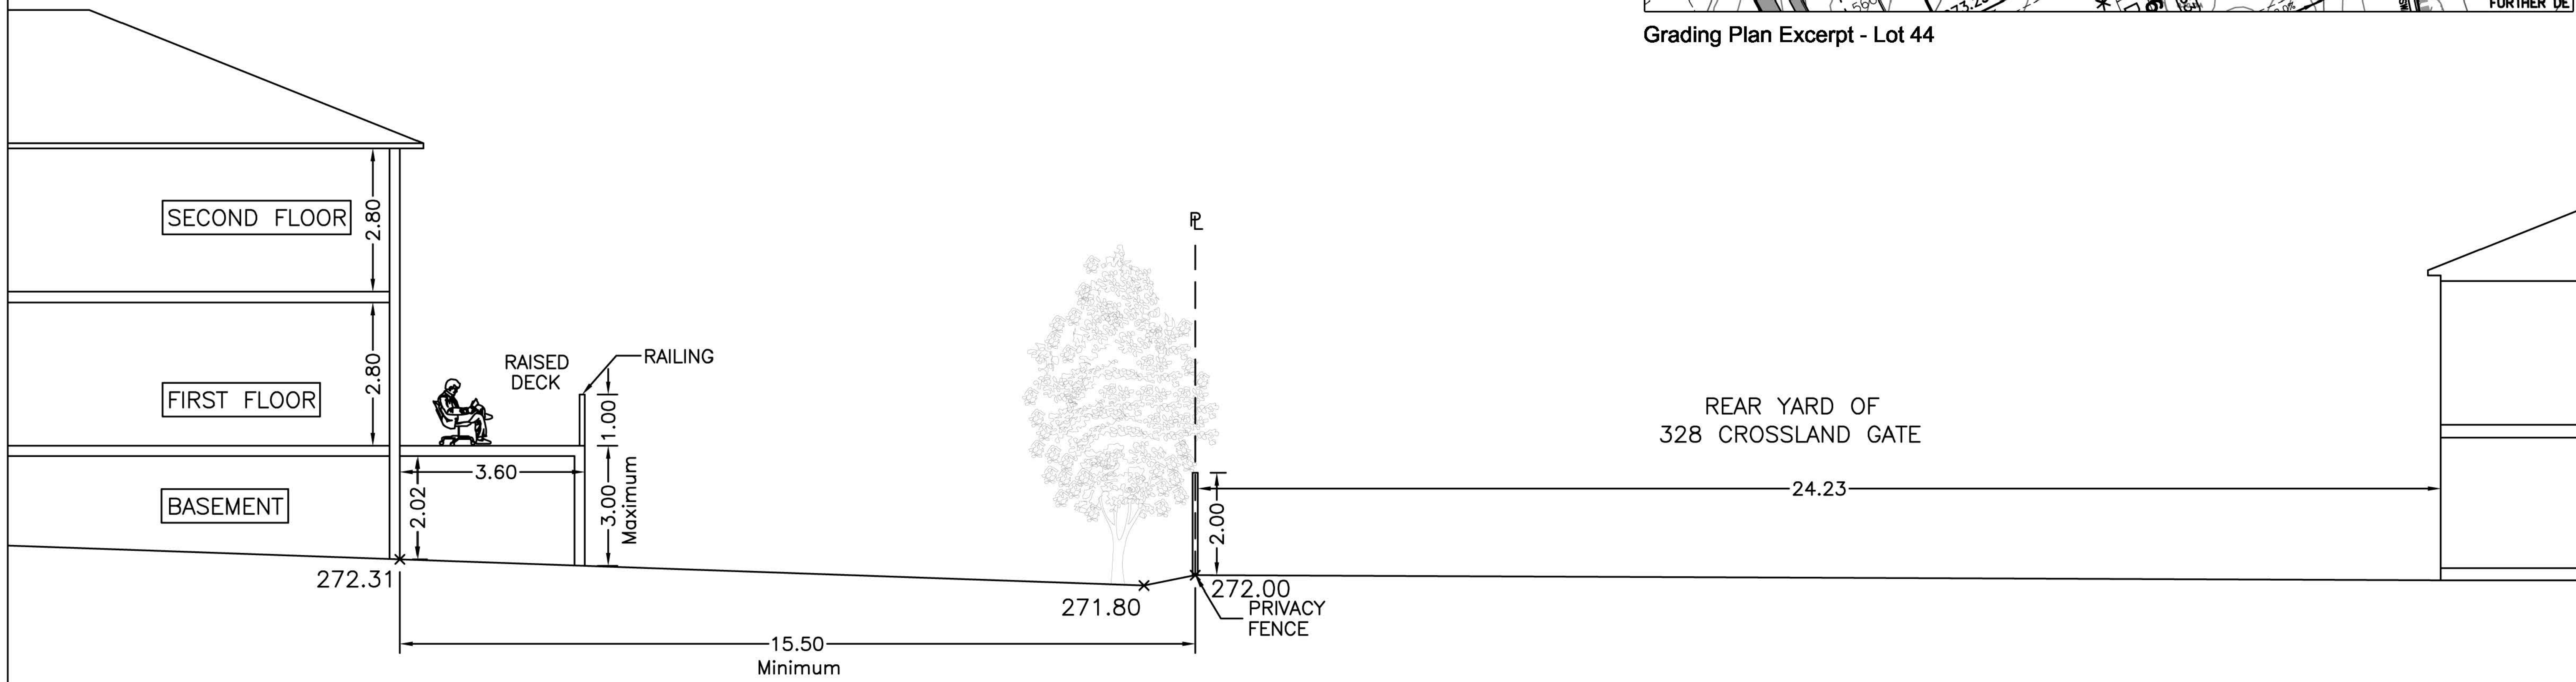

REAR YARD CROSS-SECTION OF LOT 44

CROSS SECTION CONCEPTUALLY SHOWS THE MINIMUM REQUIRED SETBACK SCENARIO. ACTUAL DEVELOPMENT MAY HAVE GREATER SEPERATION AND DIFFERENT BUILDING DESIGNS.